


1 North Elevation  
A100 1:100

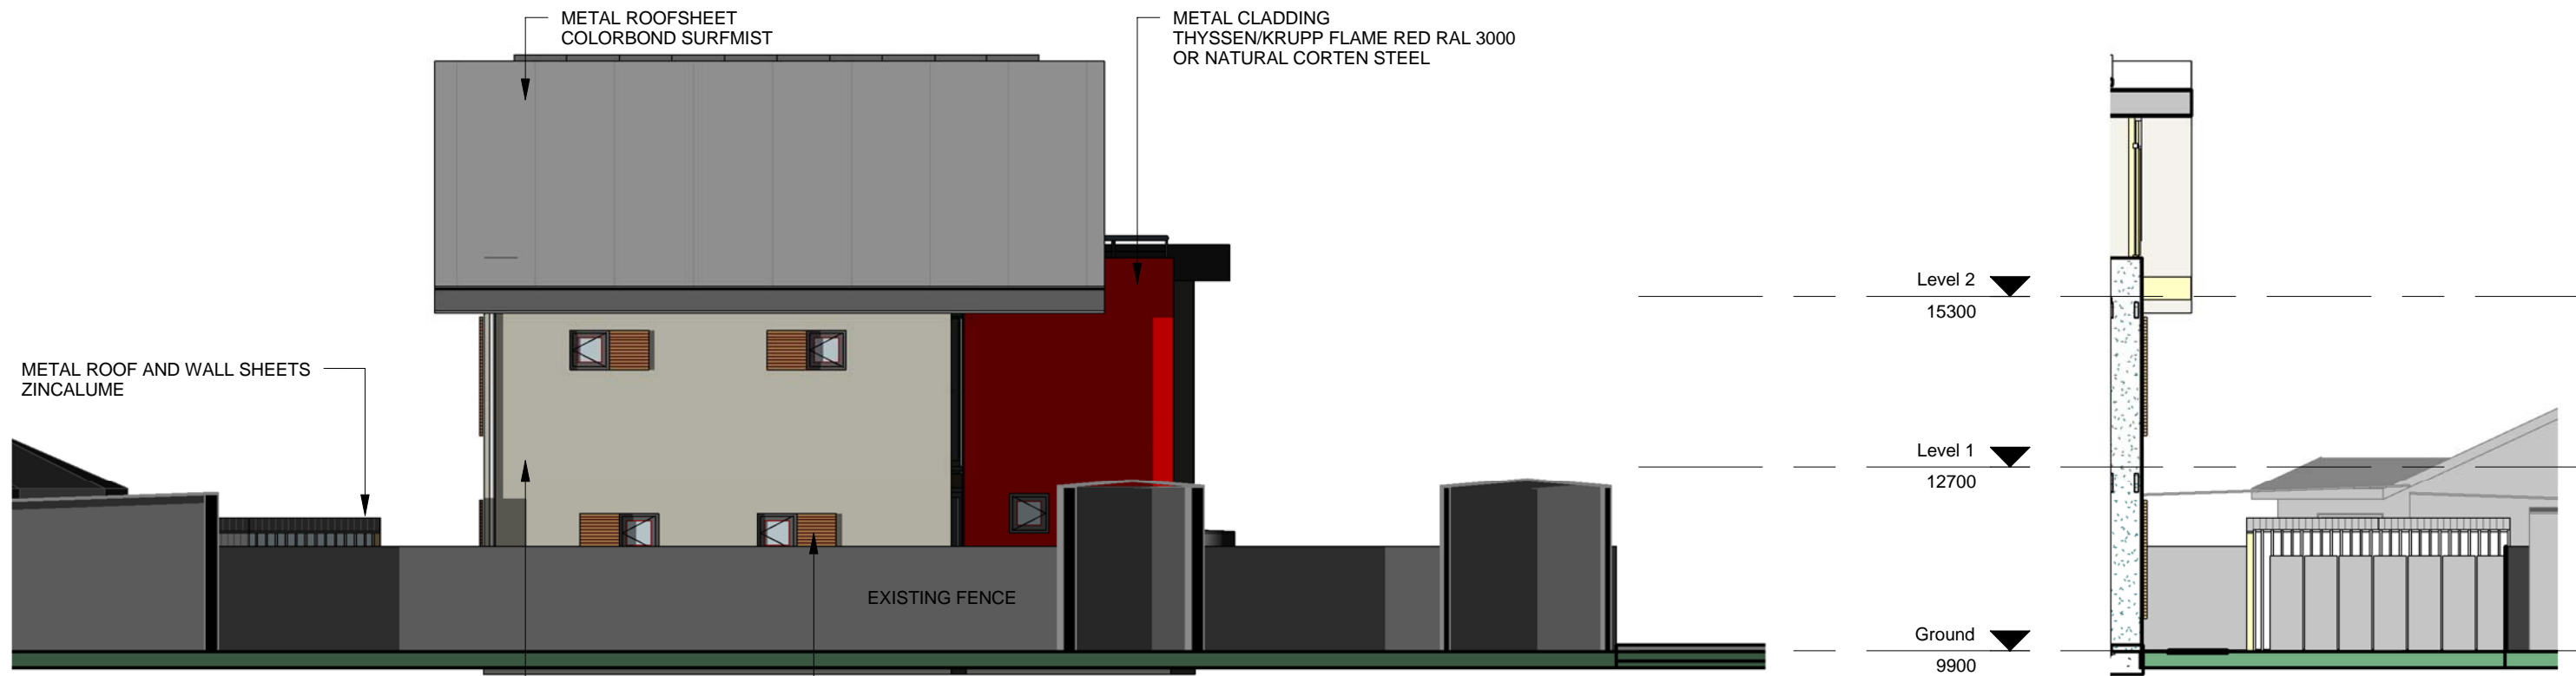

2 South Elevation  
A100 1:100

3 North Elevation Garden Shed  
A100 1:100